



SECTION 4-5


45 mm TH. FLOOR
100 mm TH. R.C.C.
300 mm TH. BRICK

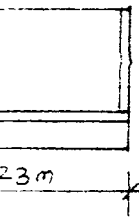

40 mm TH. TILING
90 mm TH. MUD PLASTER
100 mm TH. R.C.C. SLAB

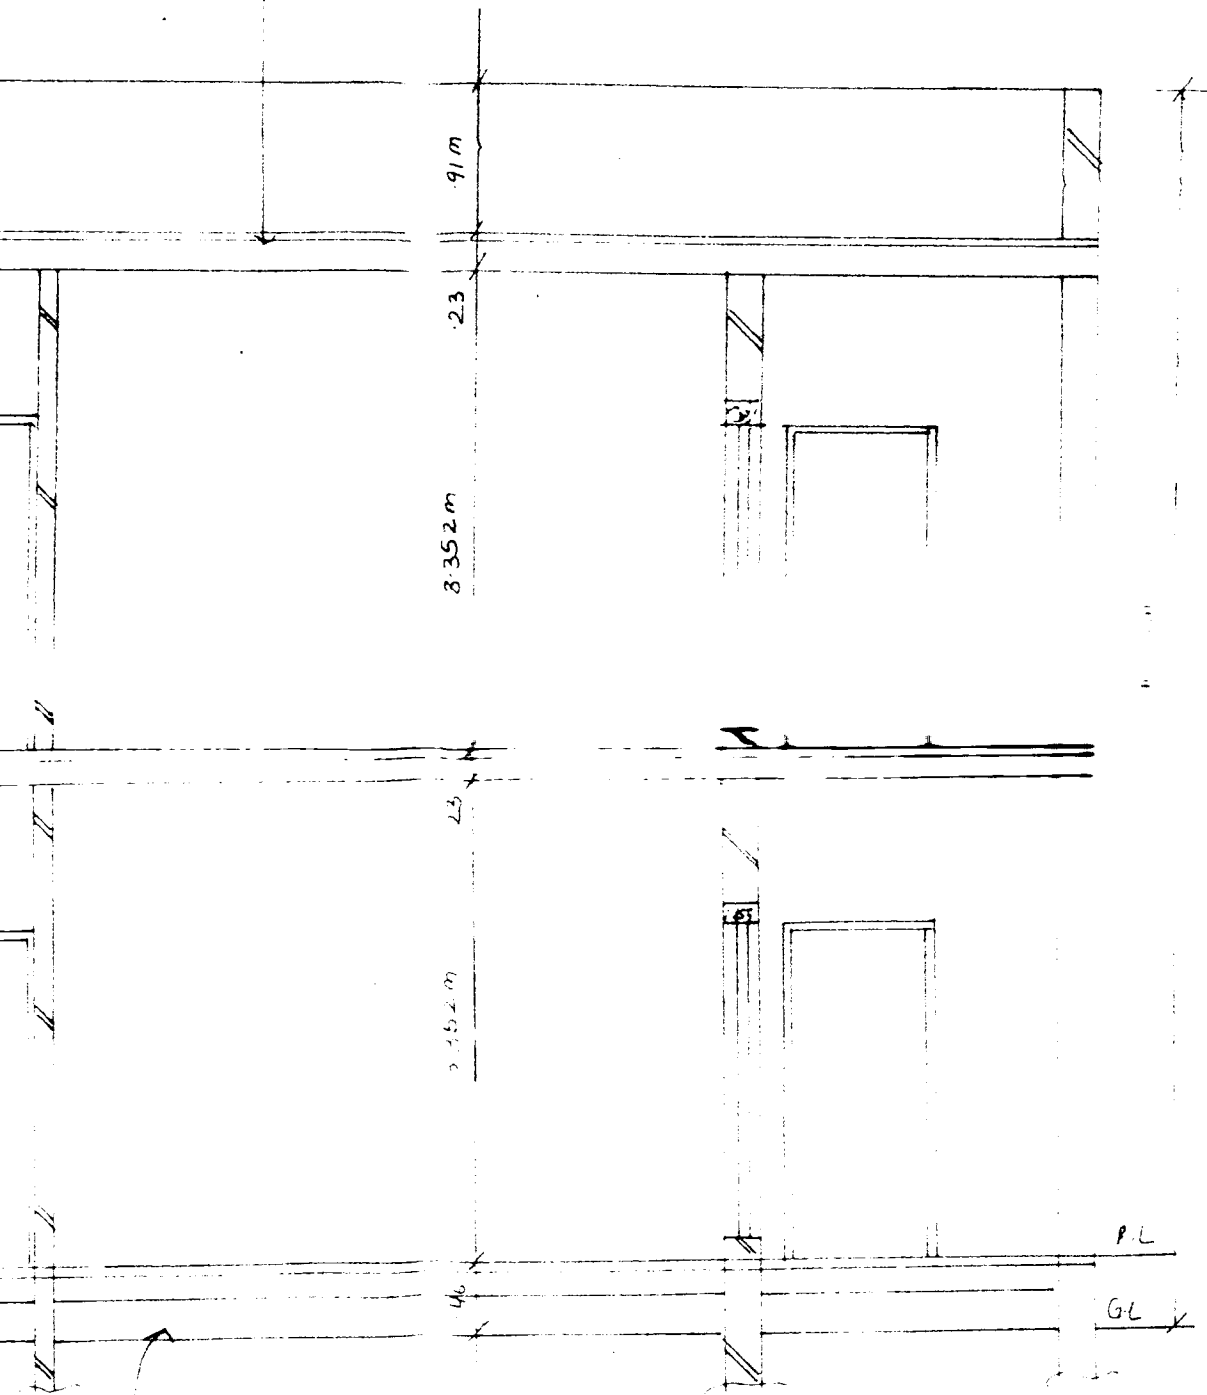

DET AS SEC. A B

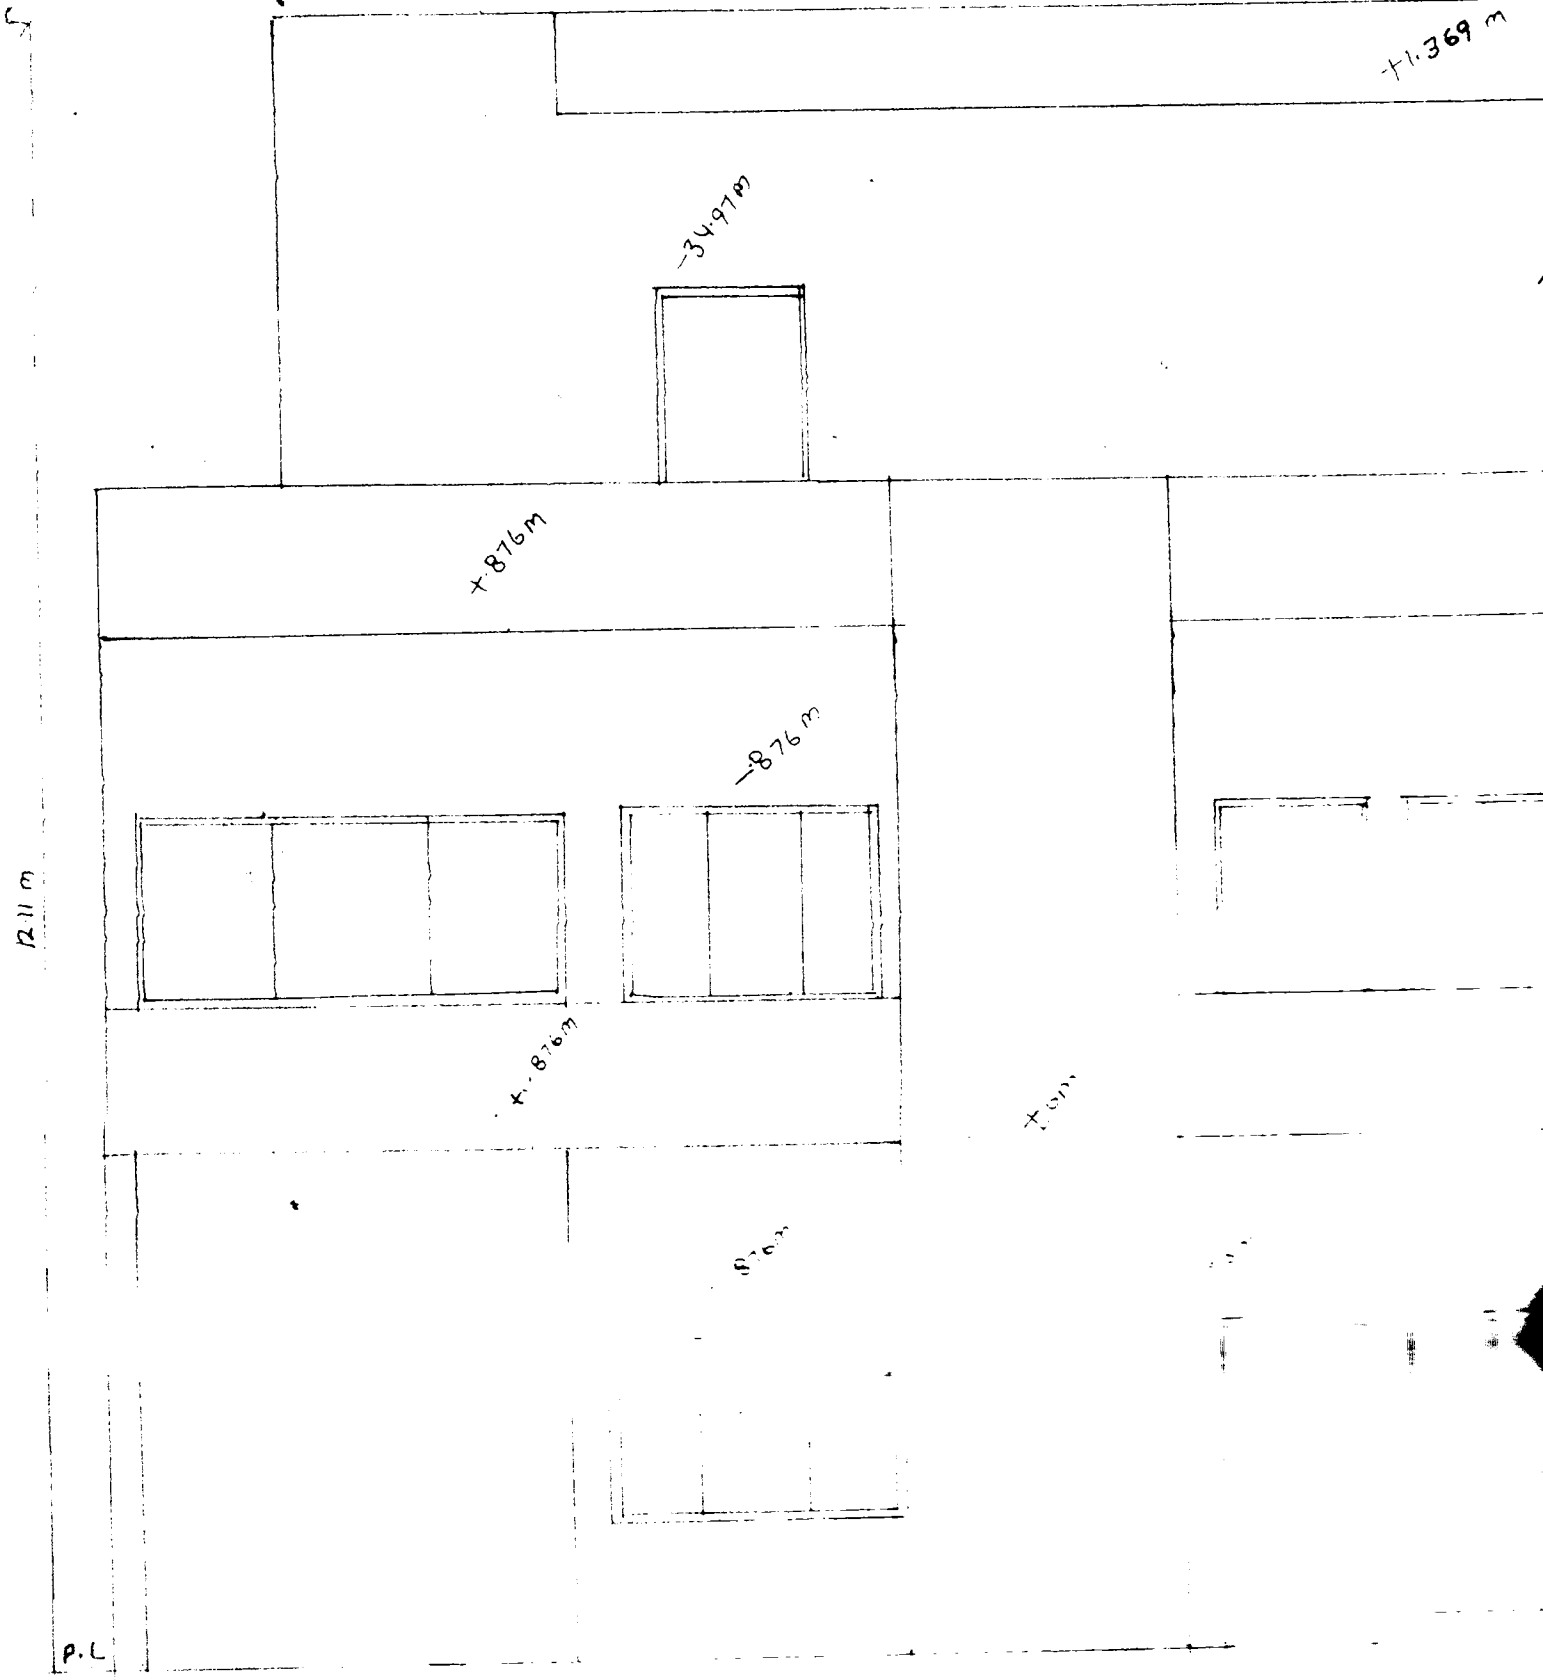


P.L

GL

FRONT ELEVATION

038
952m

3 405 7

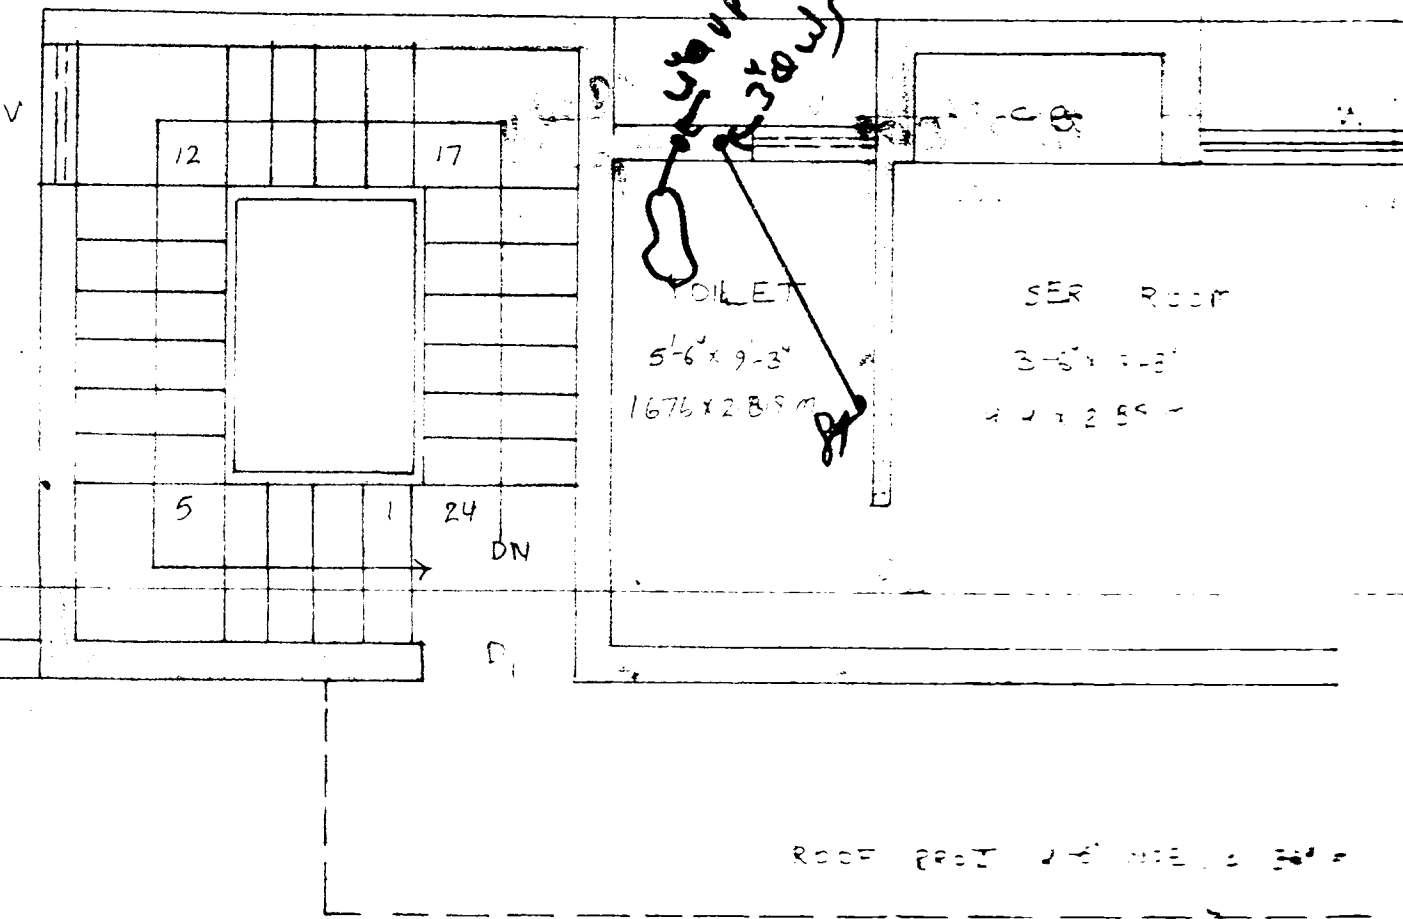


ROOF PROT 2'6'' HGT 2 3/4'' W

REVISED RESIDENCE FOR FRANCISCAN CLARET
SISTERS OF M. BL. SACRAMENT (ST FRANCIS
CONVENT) LADY FATIMA SCHOOL AT DLF
COLONY GURGAON.


SCALE 1:50


Executed by [Signature]
Municipal Corporation

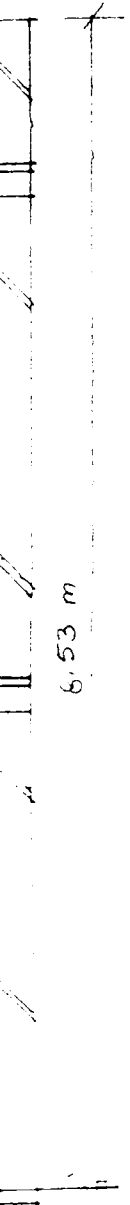

6.53 m

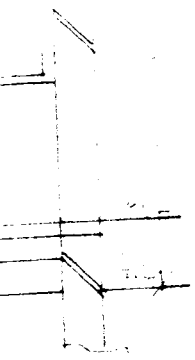

SIGNATURE OF APPLICANT